

1 FIRST FLOOR PLAN  
A1.0 SCALE: 1/8" = 1'-0"

TOTAL AREA: 5086 G.S.F.



THE SHOPS AT LUSBY HILLS

G T M ARCHITECTS






1 NORTH ELEVATION  
SCALE: 1/8" = 1'-0"






1 NORTH ELEVATION  
SCALE: 1/16" = 1'-0"

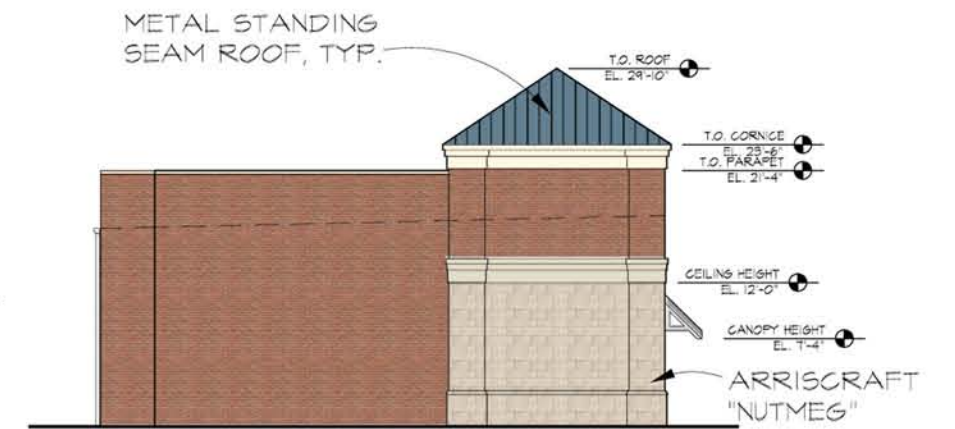

2 EAST ELEVATION  
SCALE: 1/16" = 1'-0"

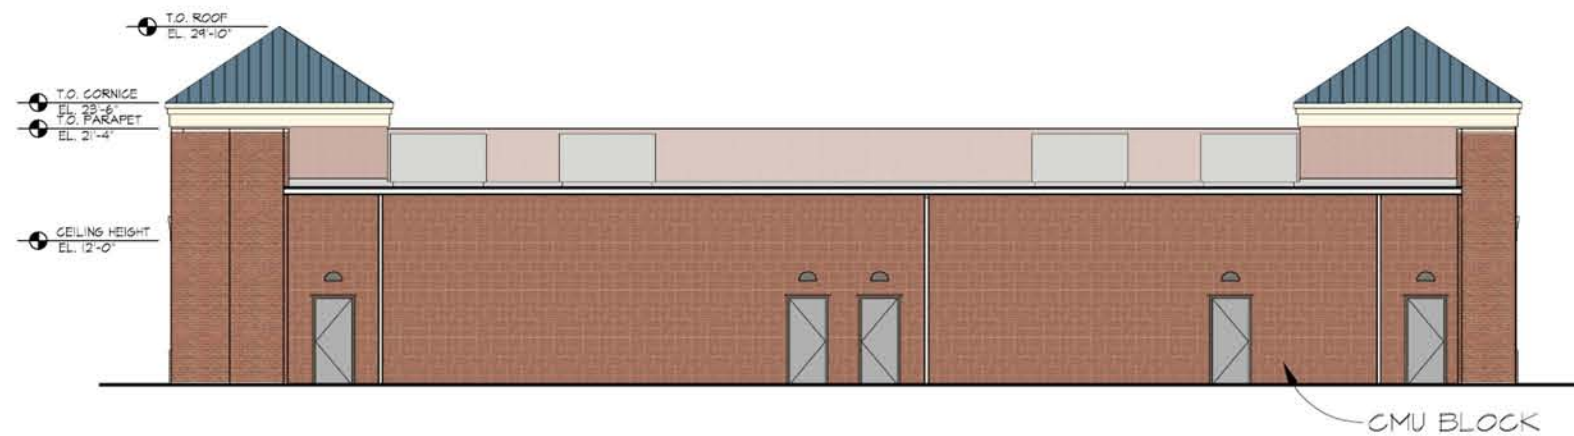

3 SOUTH ELEVATION  
SCALE: 1/16" = 1'-0"



4 WEST ELEVATION  
SCALE: 1/16" = 1'-0"

